




## TYPICAL WOOD DECK DETAILS

**NOTE: This guide is for general informational purposes only. A building permit may be required for your project. Please contact the Development Department at (937)847-6532 for further information.**

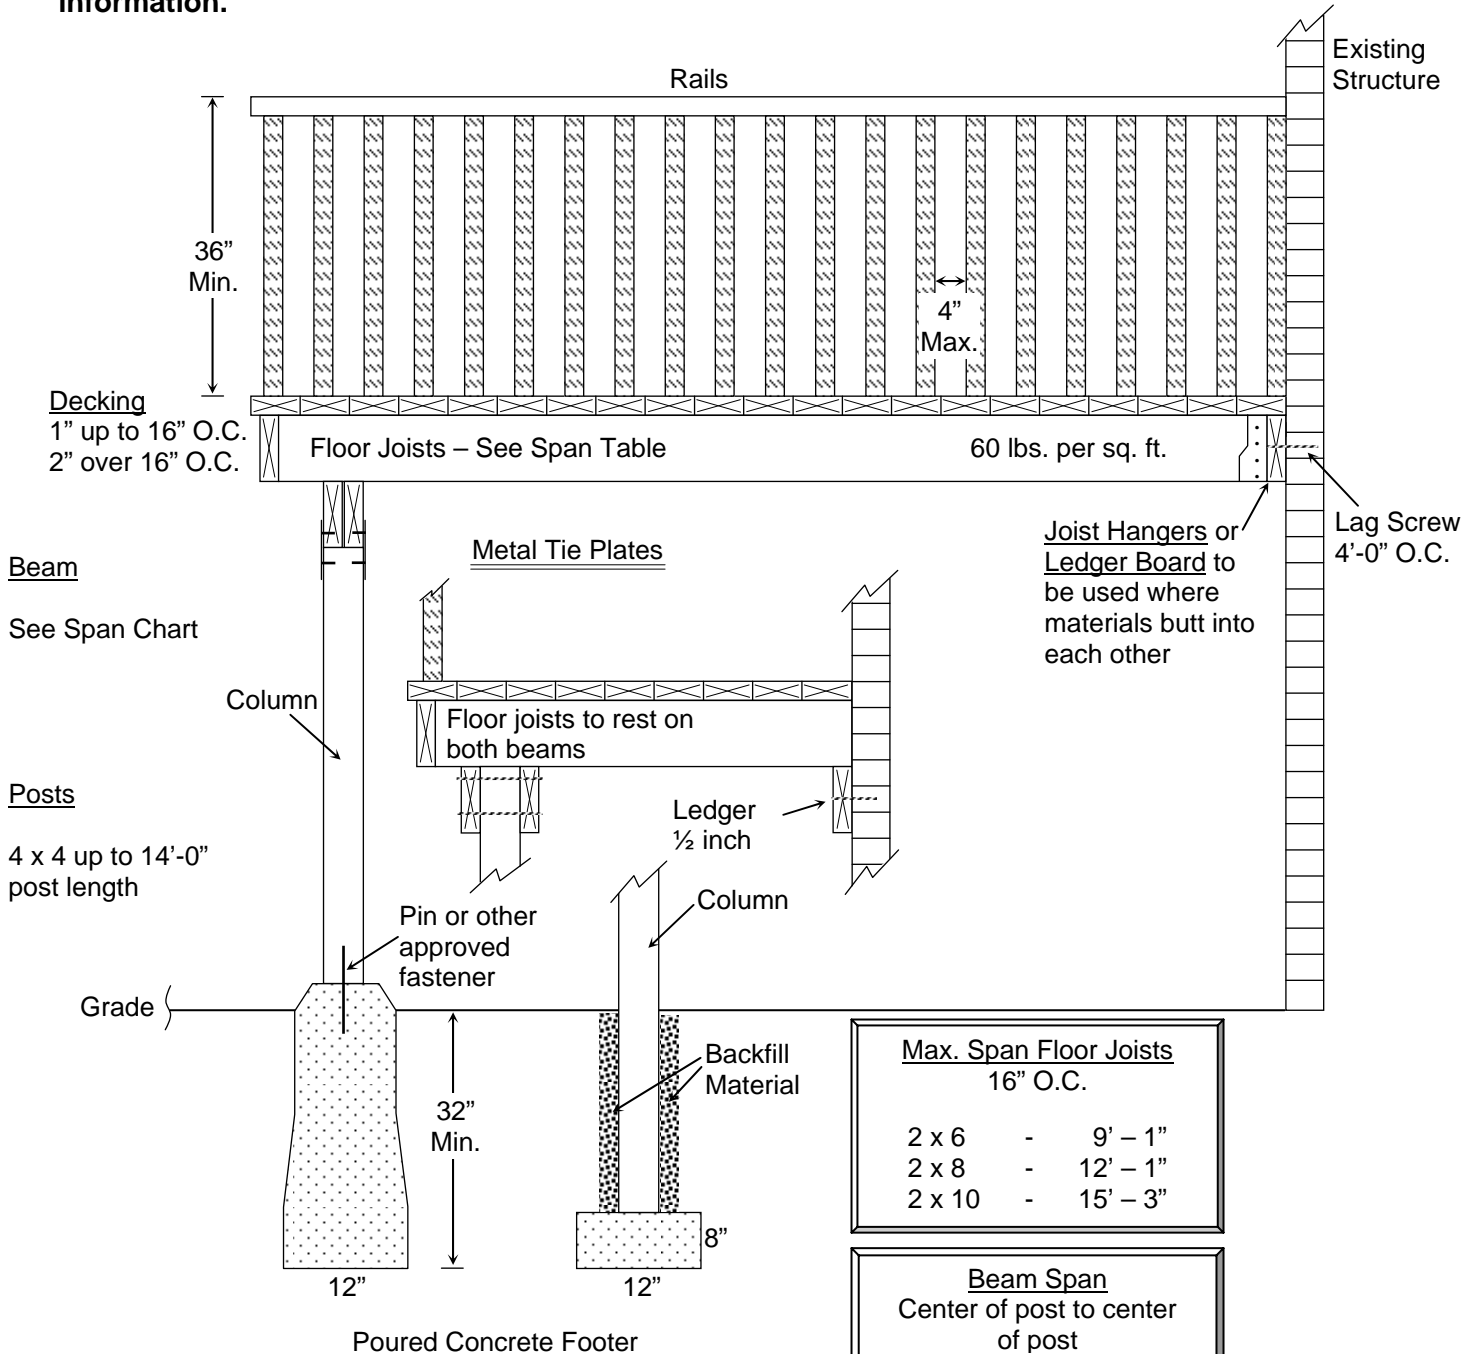

**All material used for post, joist, beam and decking shall be of approved wood of natural resistance to decay or approved treated wood.**

**Development / Planning / Inspection Departments**  
20 E. Central Ave. • Miamisburg, Ohio 45342  
937-847-6532 • FAX 937-847-6662